


SECTION 12 - GREENWAY ROAD
MINIMUM SLOPE CONDITION (LOOKING NORTH)

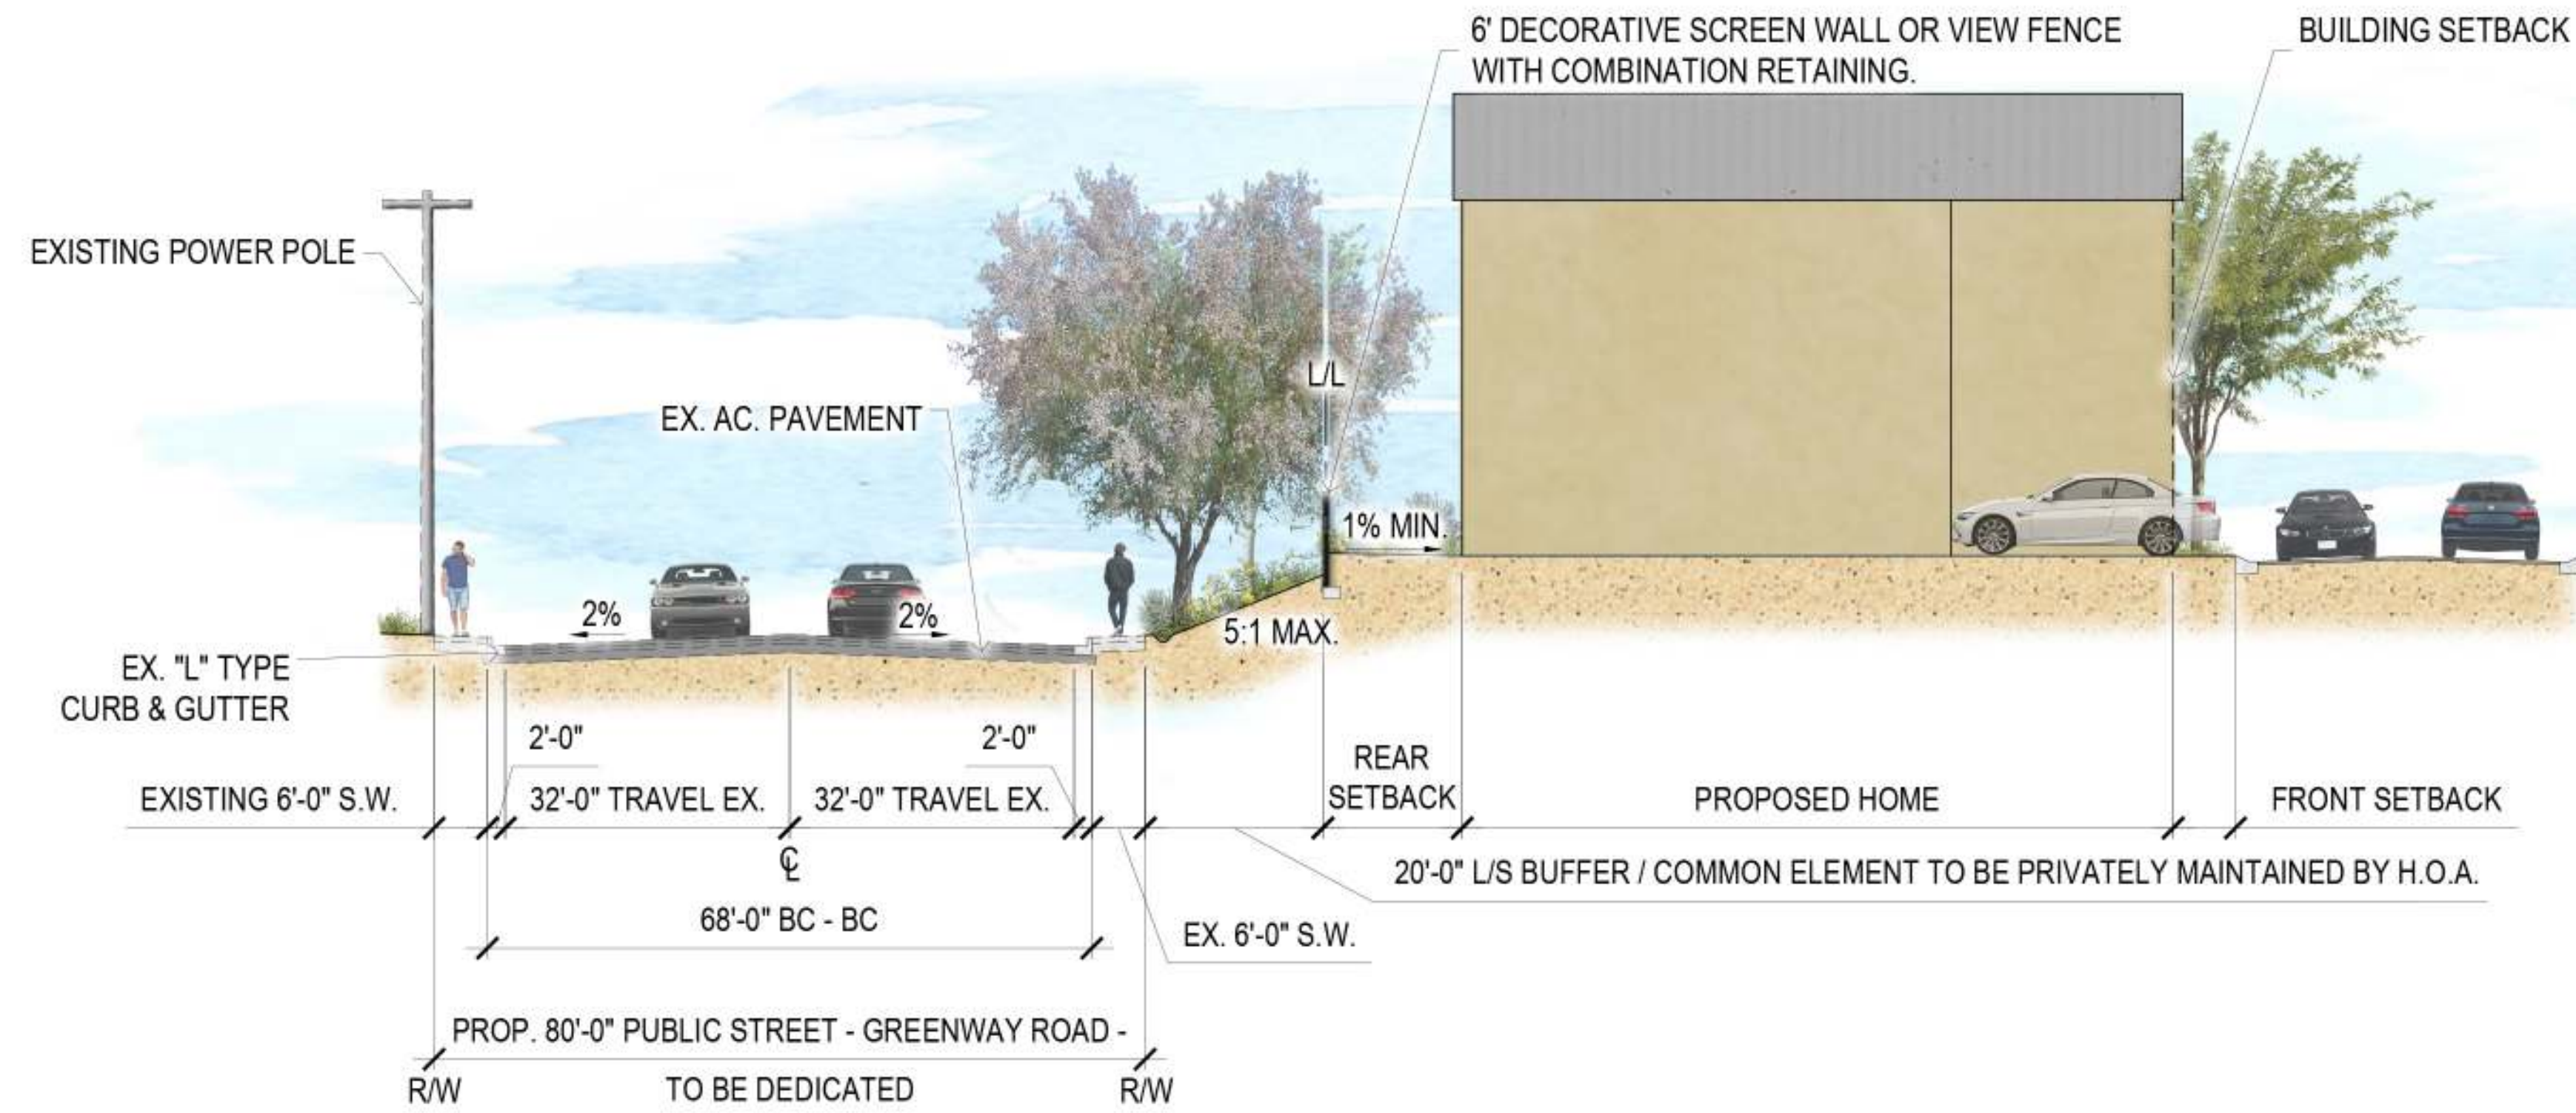

SECTION 13 - GREENWAY ROAD
MAXIMUM SLOPE CONDITION (LOOKING NORTH)

NOTE:
HORIZONTAL SCALE - 1' TO 1'
VERTICAL SCALE - 2' TO 1'

Pad Grade Sections Urban Residential District Sheet 1

Black Mountain