



SECTION 1 - 618 ST ANDREWS ROAD
(LOOKING NORTH)

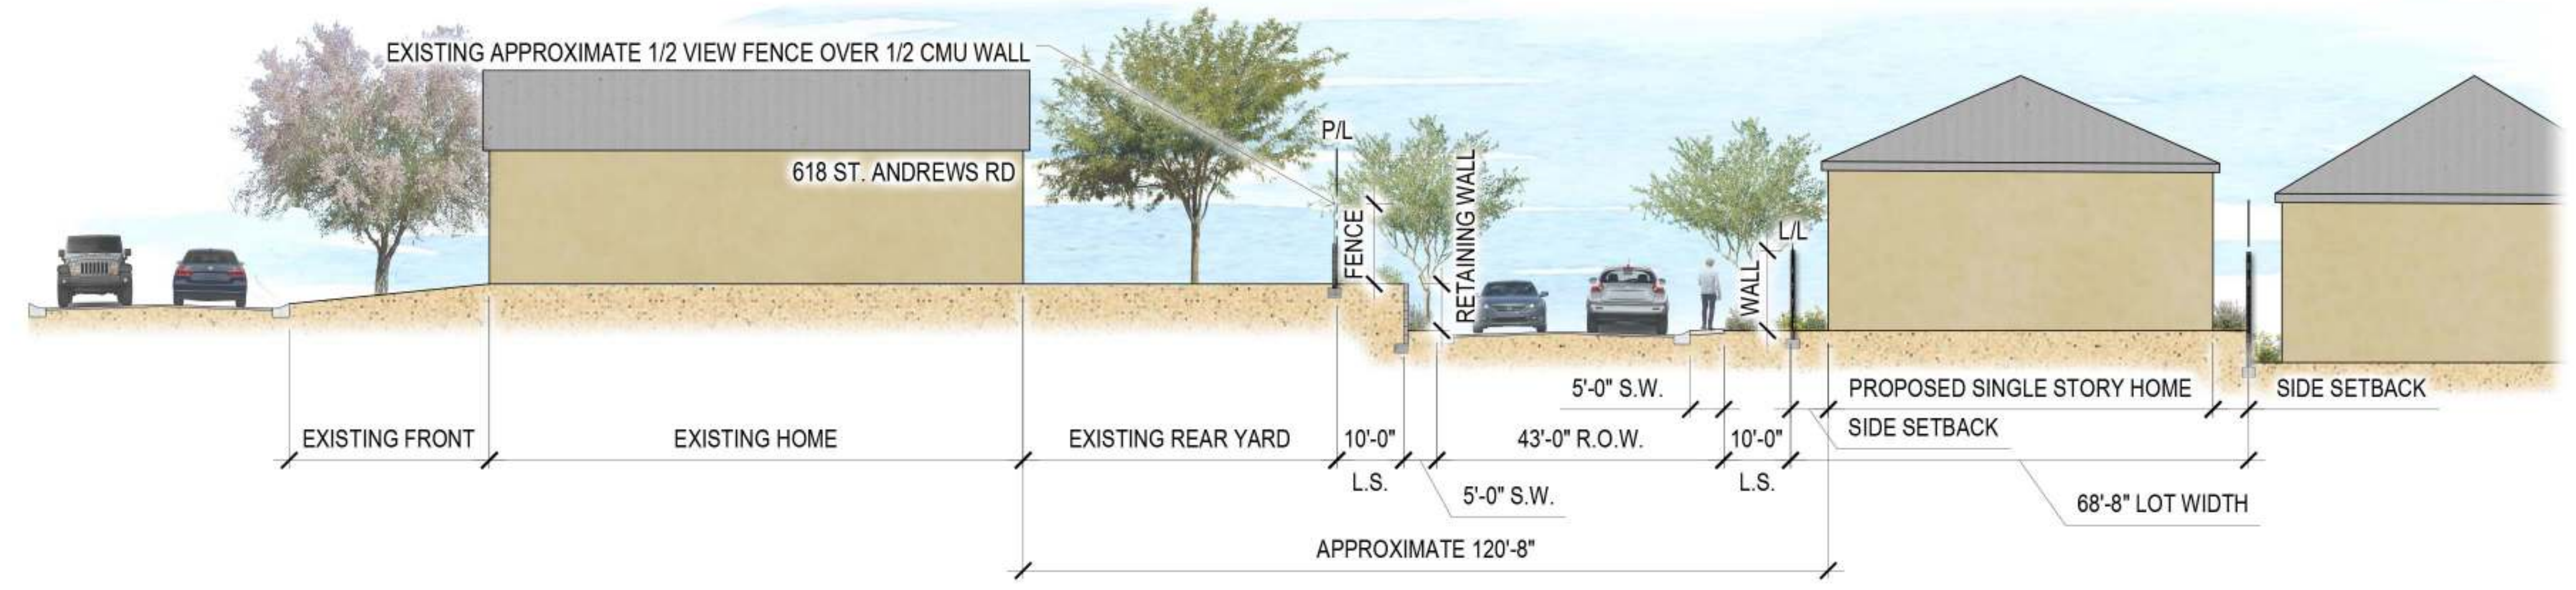

SECTION 2 - 618 ST ANDREWS ROAD
(LOOKING SOUTHWEST)

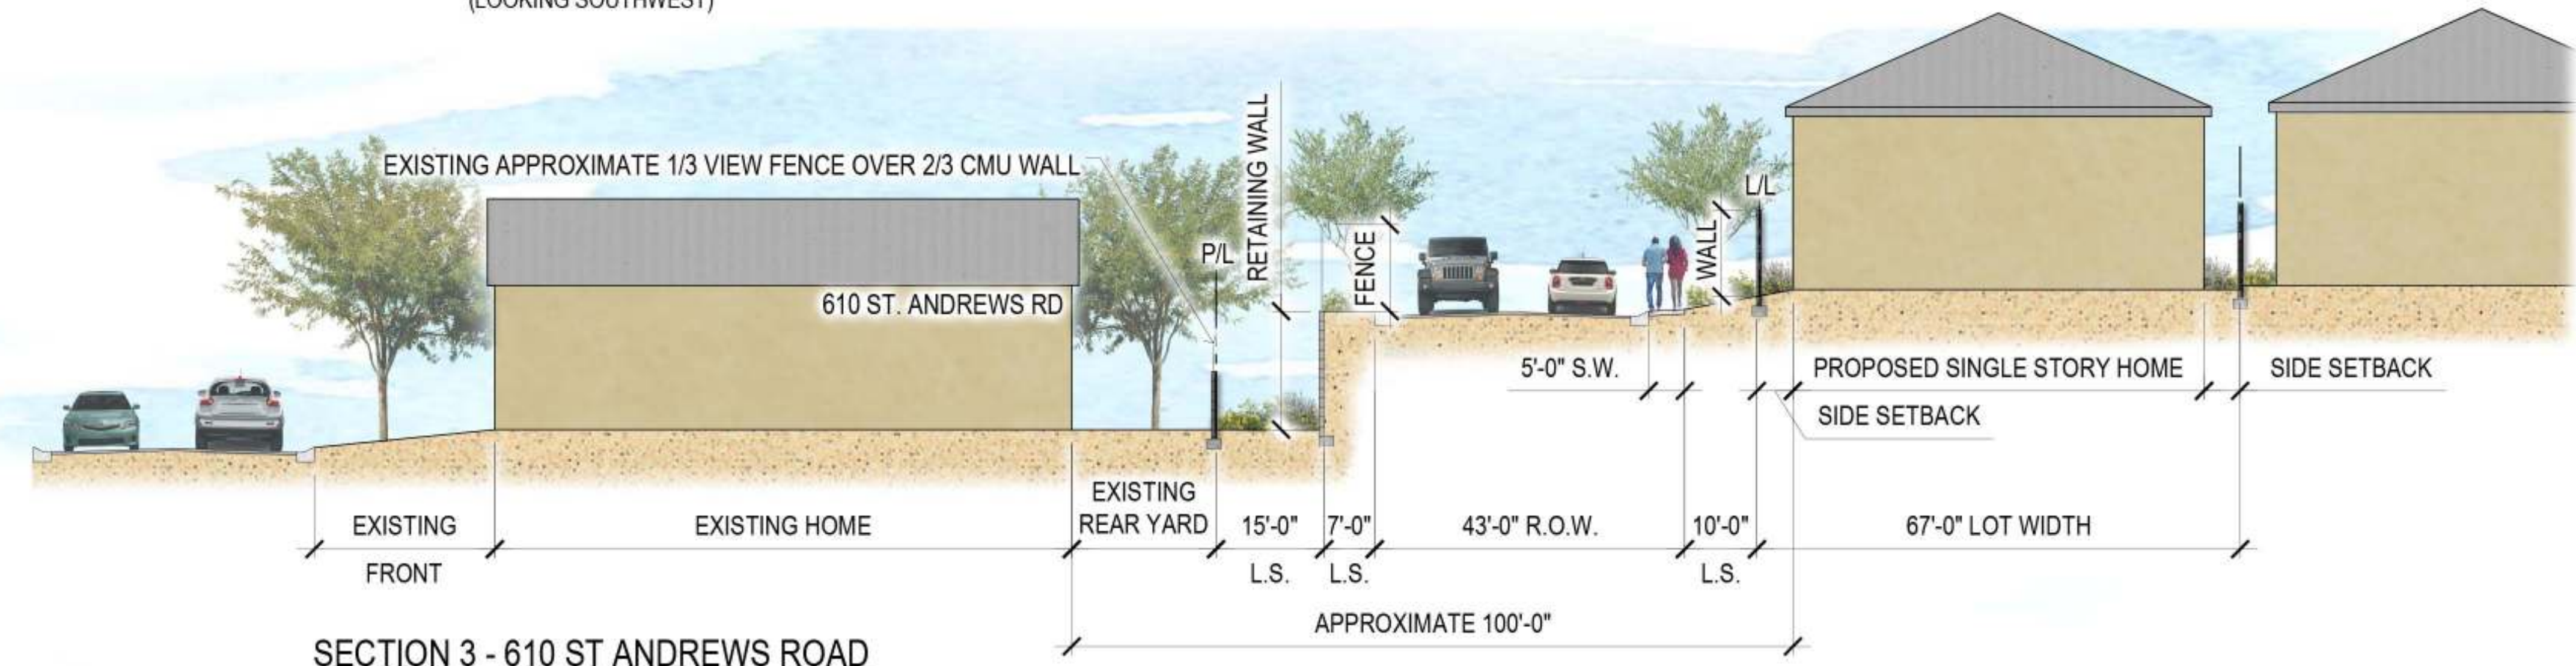

SECTION 3 - 610 ST ANDREWS ROAD
(LOOKING NORTHEAST)

NOTE:
HORIZONTAL SCALE - 1' TO 1'
VERTICAL SCALE - 2' TO 1'

Pad Grade Sections Traditional Neighborhood District Sheet 1
Black Mountain