



SECTION 7 - 254 E. COUNTRY CLUB DRIVE  
(LOOKING WEST)

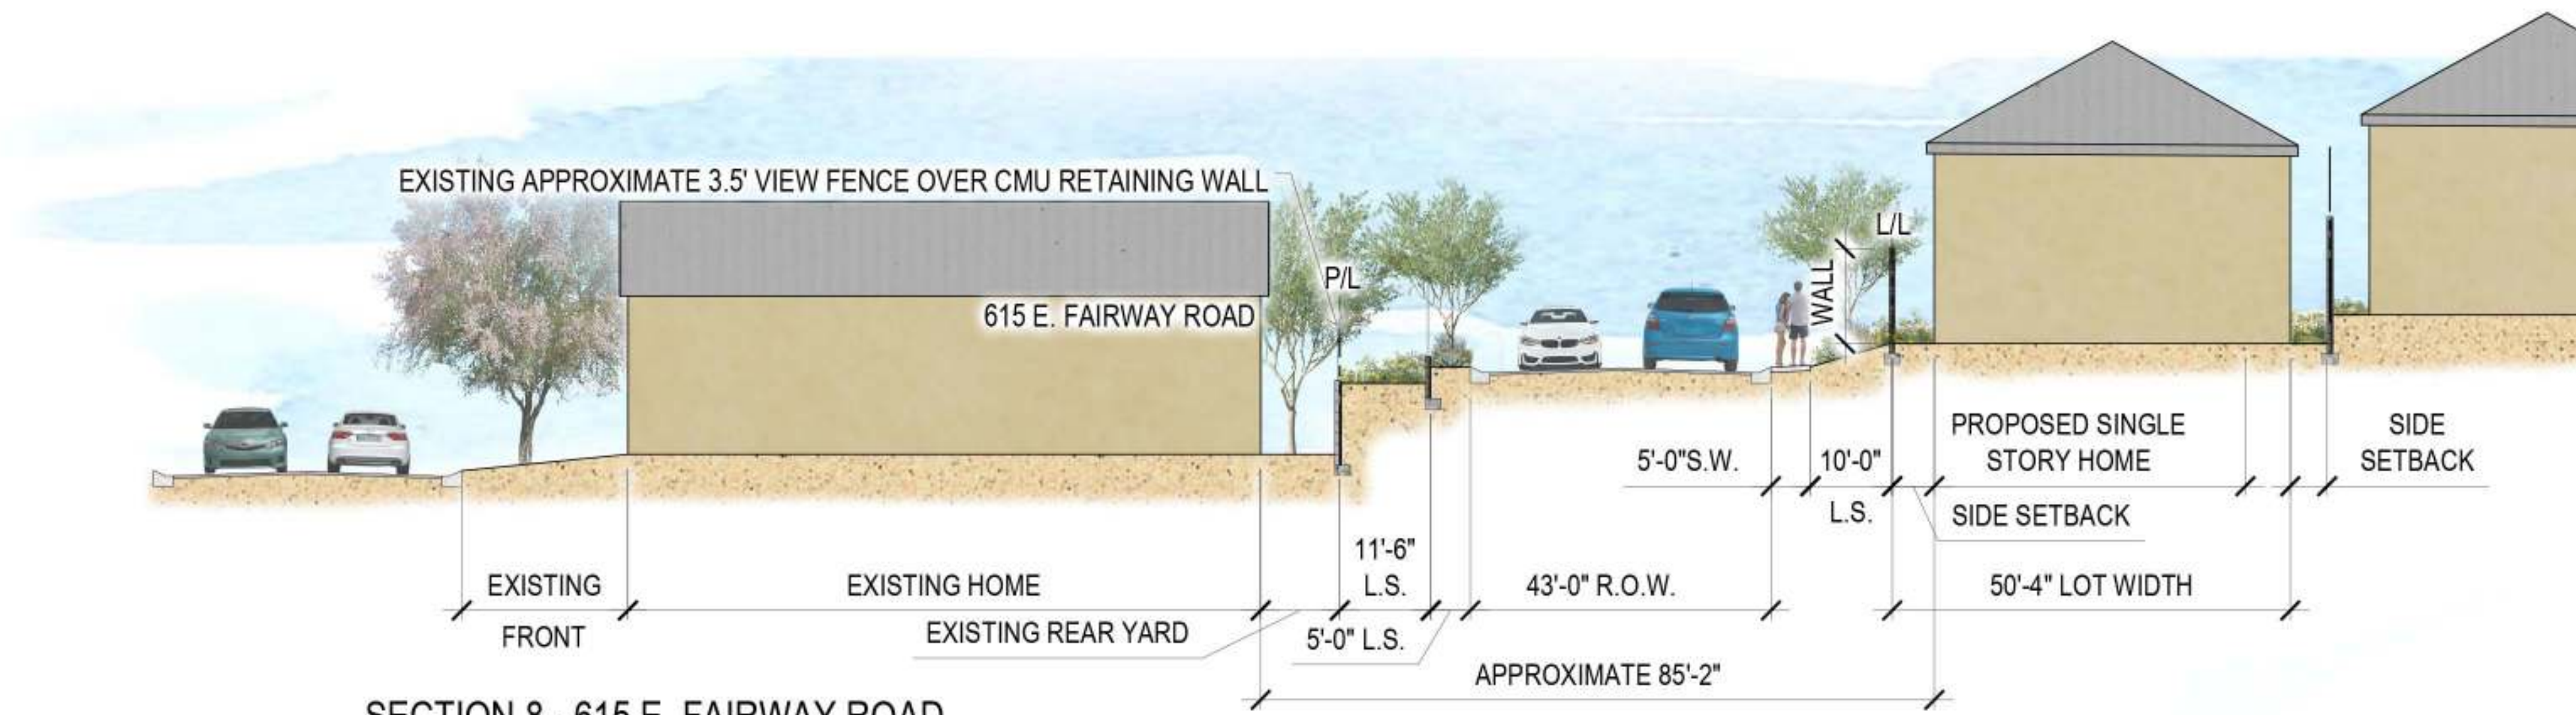

SECTION 8 - 615 E. FAIRWAY ROAD  
(LOOKING WEST)

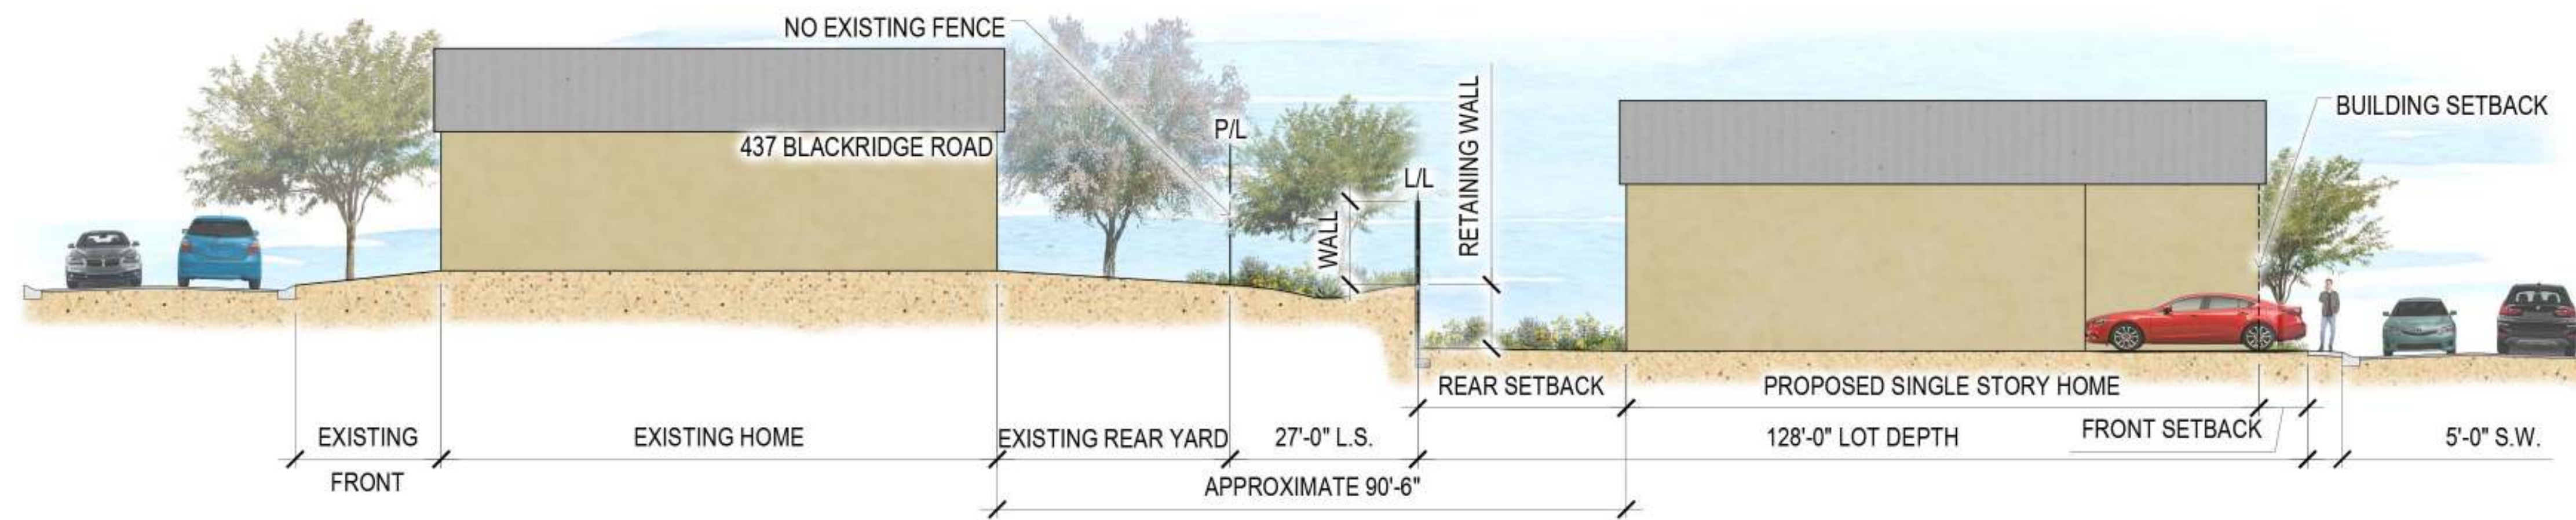

SECTION 9 - 437 BLACKRIDGE ROAD  
(LOOKING NORTH)

NOTE:  
HORIZONTAL SCALE - 1' TO 1'  
VERTICAL SCALE - 2' TO 1'

Pad Grade Sections Traditional Neighborhood District Sheet 3  
**Black Mountain**