


SECTION 10 - 419 BLACKRIDGE ROAD  
(LOOKING NORTH)

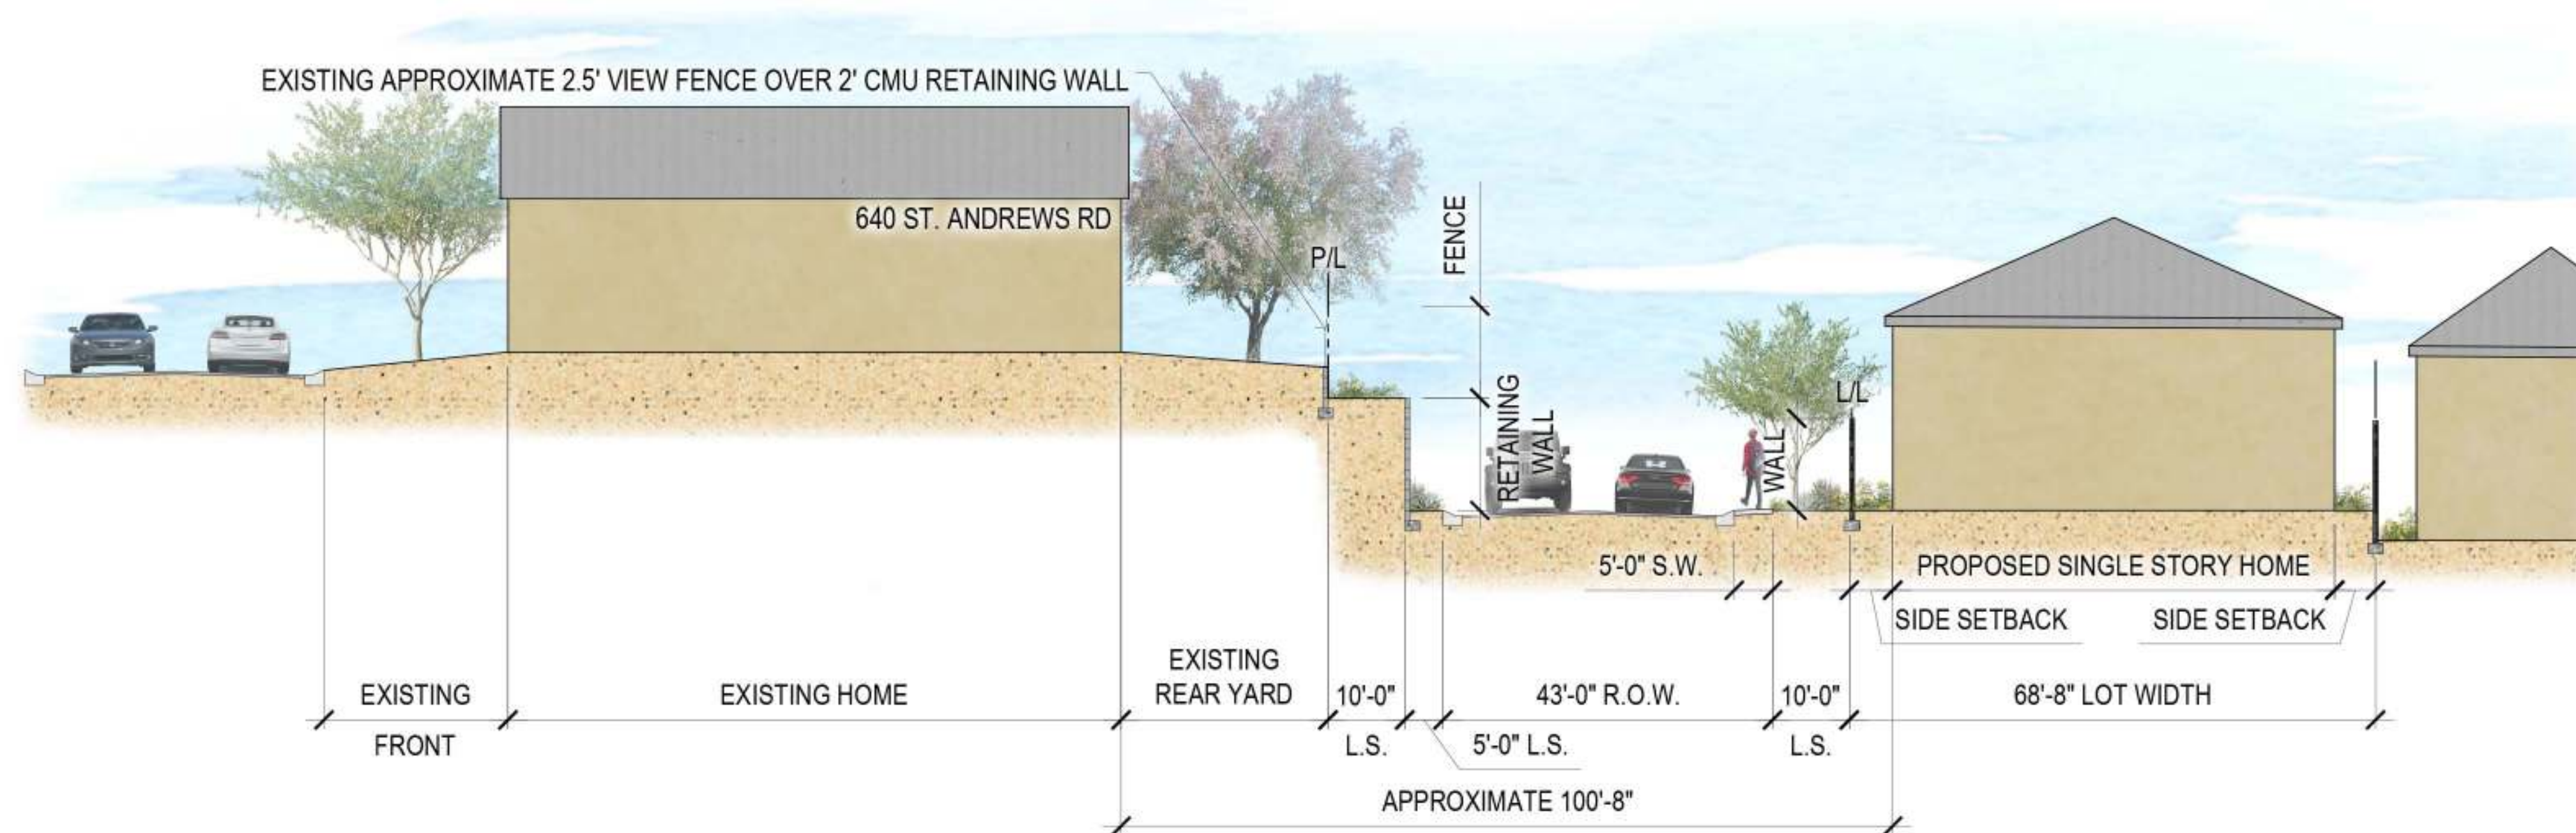

SECTION 11 - 640 ST. ANDREWS ROAD  
(LOOKING NORTHWEST)

NOTE:  
HORIZONTAL SCALE - 1' TO 1'  
VERTICAL SCALE - 2' TO 1'

Pad Grade Sections Traditional Neighborhood District Sheet 4  
**Black Mountain**