


SECTION 14 - UNION PACIFIC RAILROAD  
MINIMUM SLOPE CONDITION (LOOKING NORTHEAST)

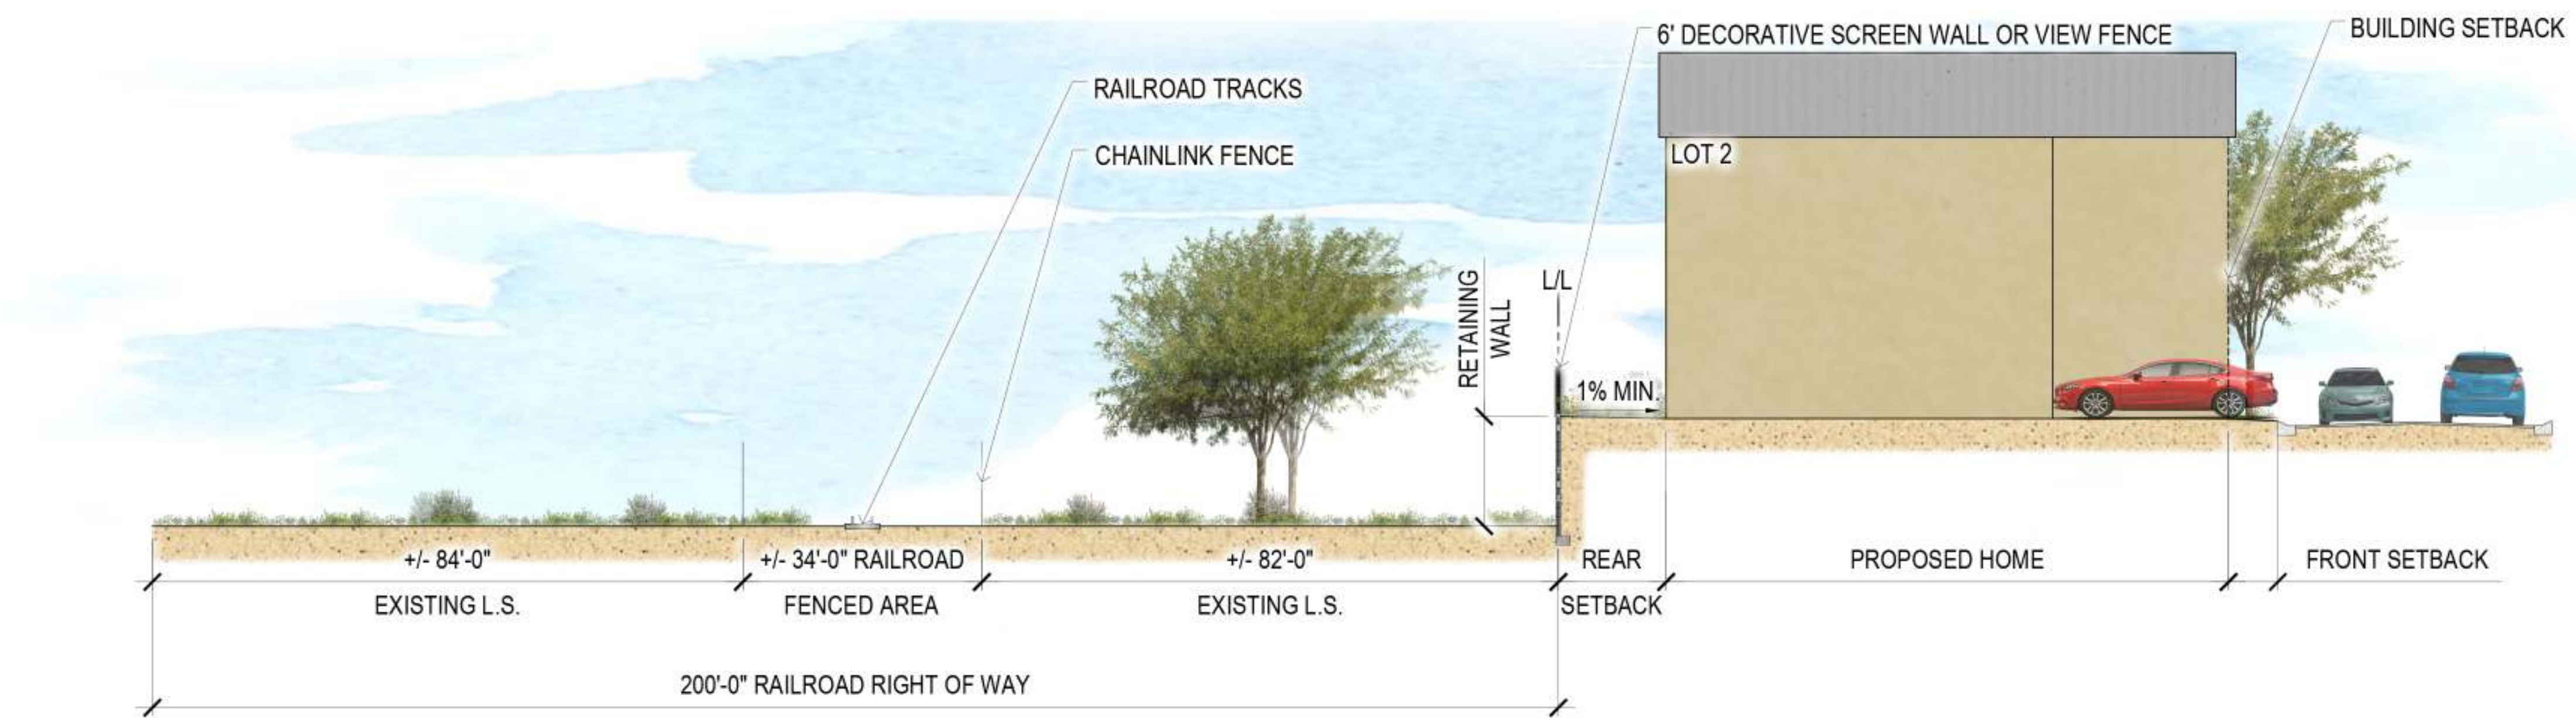

SECTION 15 - UNION PACIFIC RAILROAD  
MAXIMUM SLOPE CONDITION (LOOKING NORTHEAST)

NOTE:  
HORIZONTAL SCALE - 1' TO 1'  
VERTICAL SCALE - 2' TO 1'

Pad Grade Sections Urban Residential District Sheet 2

**Black Mountain**

8' 16' plan scale 1:16  
date: 01.06.20

