


SECTION 16 - MONA LANE  
MINIMUM SLOPE CONDITION (LOOKING SOUTH)

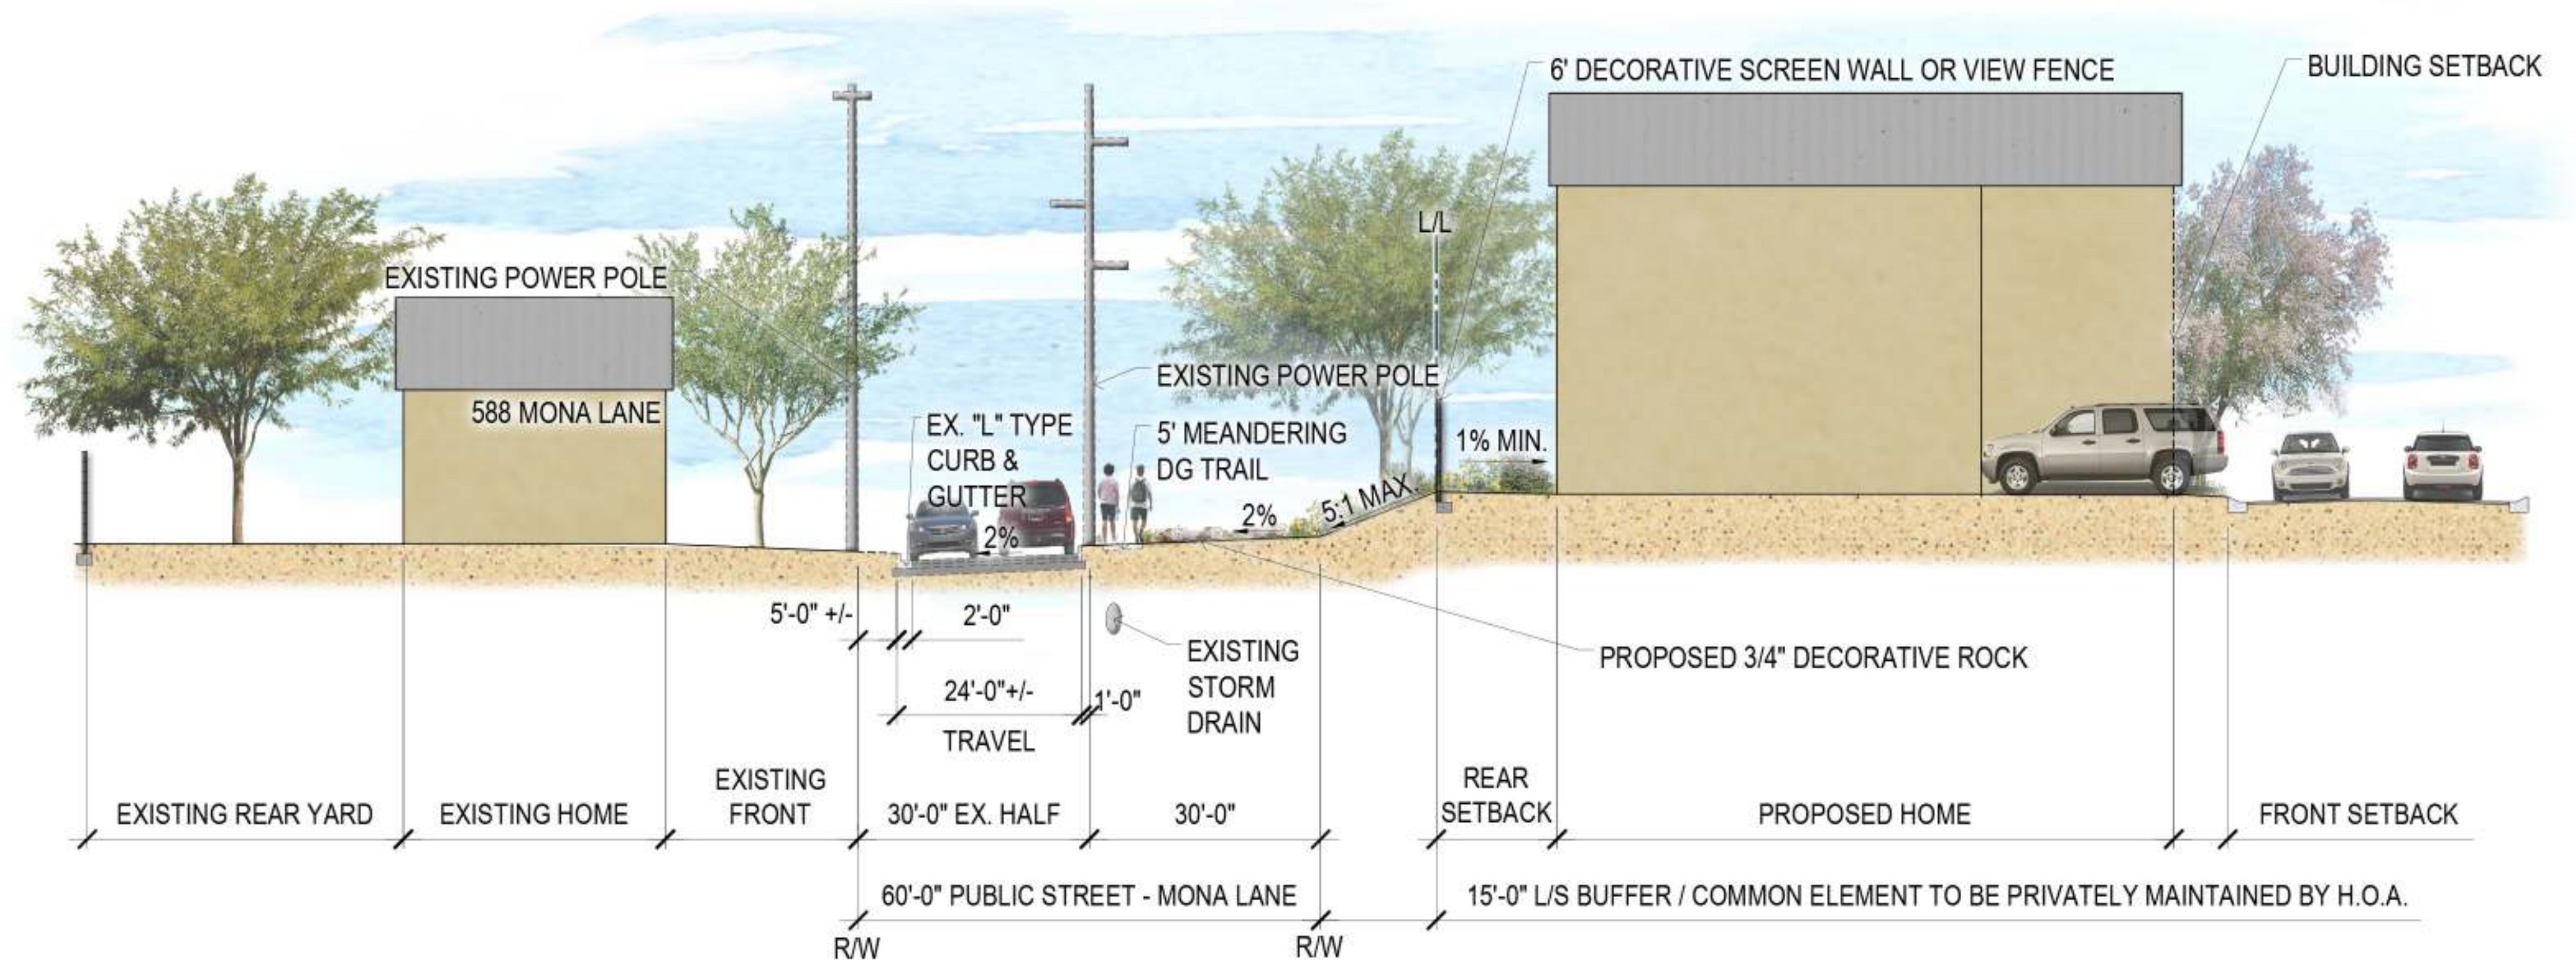

SECTION 17 - MONA LANE  
MAXIMUM SLOPE CONDITION (LOOKING SOUTH)

NOTE:  
HORIZONTAL SCALE - 1' TO 1'  
VERTICAL SCALE - 2' TO 1'

Pad Grade Sections Urban Residential District Sheet 3  
**Black Mountain**