


SECTION 18 - HORIZON DRIVE
MINIMUM SLOPE CONDITION (LOOKING WEST)

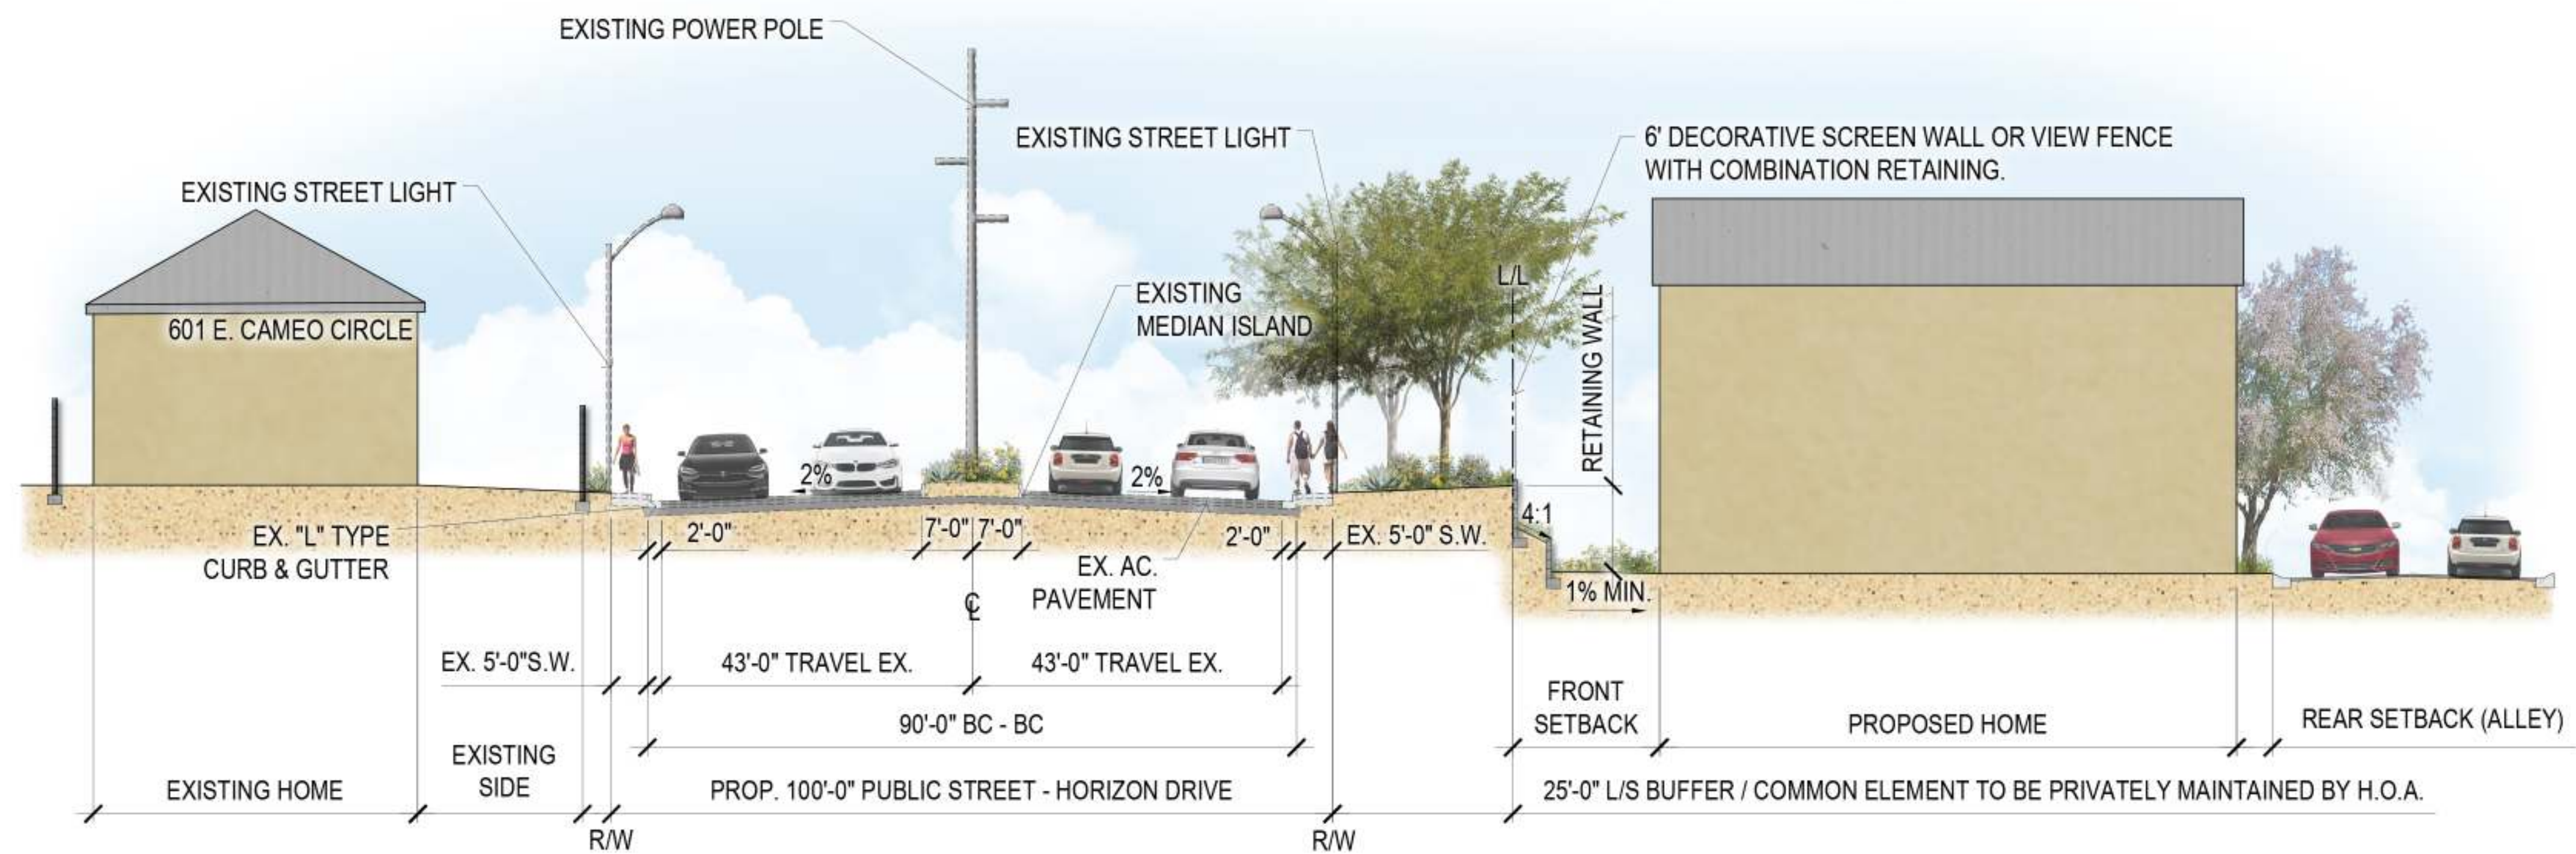

SECTION 19 - HORIZON DRIVE
MAXIMUM SLOPE CONDITION (LOOKING WEST)

NOTE:
HORIZONTAL SCALE - 1' TO 1'
VERTICAL SCALE - 2' TO 1'

Pad Grade Sections Traditional Neighborhoods District Sheet 4

Black Mountain